
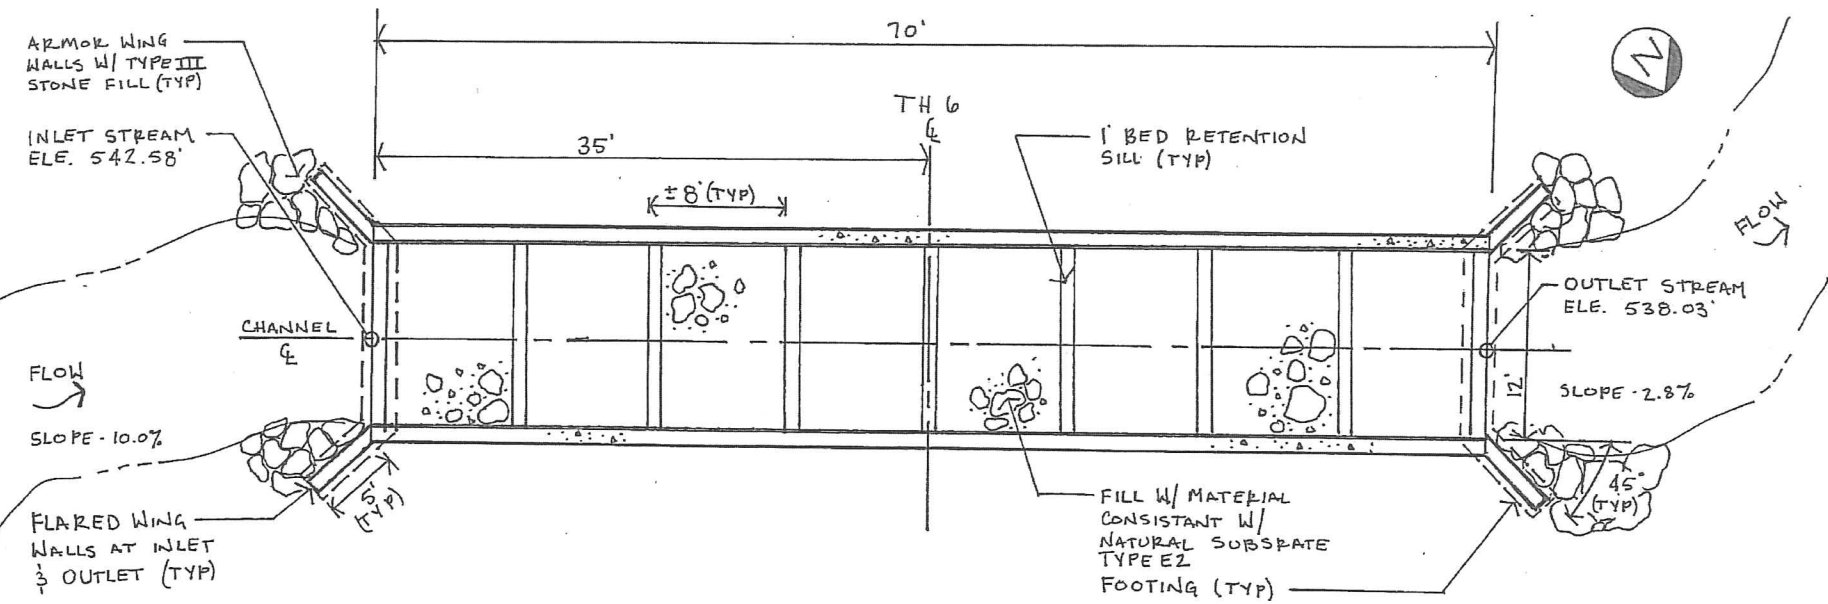


SHEET 1 OF 1

VTrans ~ District 1
359 Bowen Road
Bennington, VT 05201

PROJECT:
MANCHESTER TH-6
BR-5, 12' x 7'
BOX CULVERT

DATE: 1-13-16
TOWN: MANCHESTER
ROUTE: TH-6
SCALE: NTS

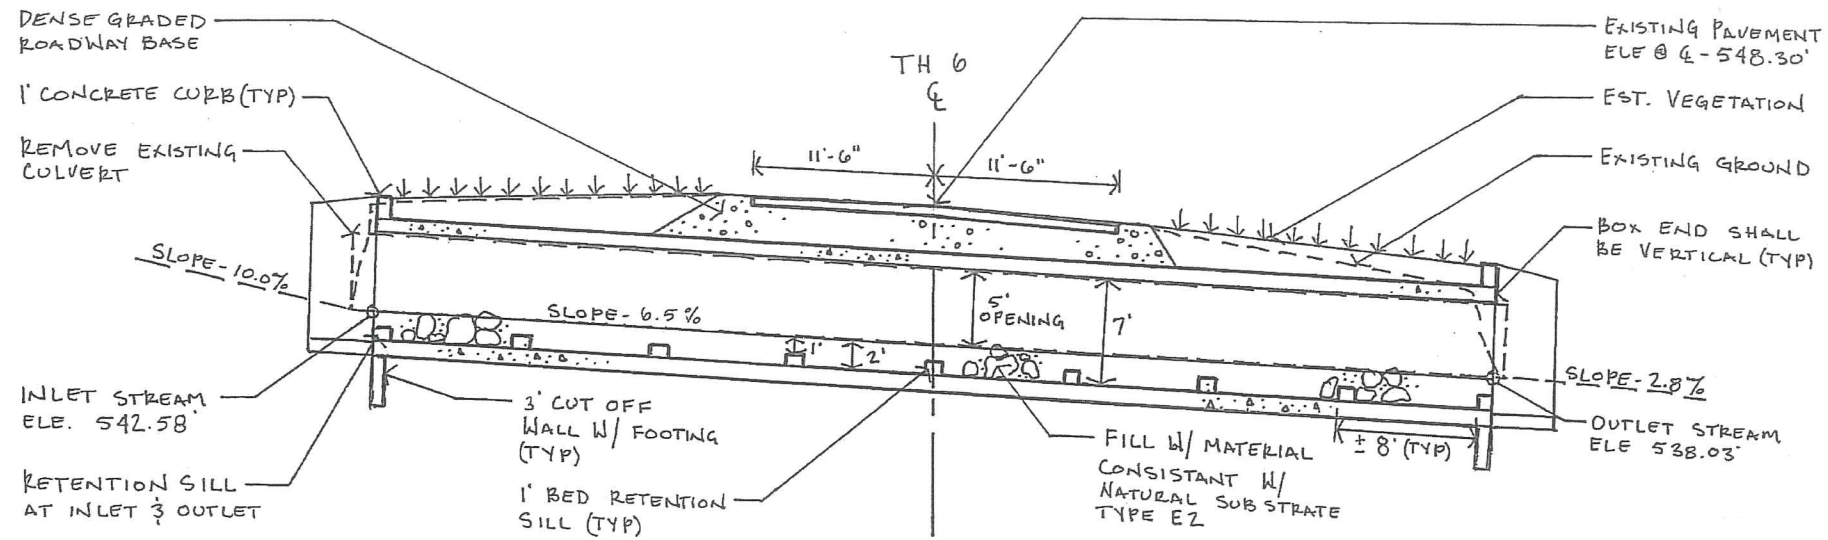

* BENCH MARK 550.00' PK NAIL IN POWER POLE #29 SOUTH DIRECTION FROM BOX CULVERT